

OFFICE SPACE AVAILABLE WILTON, CONNECTICUT



196 Danbury Road- Middle Building

- 2,085+/- R.S.F., 2nd Floor
- Contiguous 1,536+/- R.S.F. space
- Beautiful office space with kitchenette
- Includes office with a fireplace
- \$25/S.F. Gross + Utilities
- Private restroom
- Peaceful environment & ample parking
- Near the Center of Town and in close proximity to the Merritt Parkway & I-95 connector

Contact Exclusive Agent:

Pete Green
Cell: 203-246-0972

pgreen@johndhastings.com

Christopher Maglione
Cell: 203-858-9701
cmaglione@johndhastings.com



196 Danbury Rd., Middle Building- 2nd Floor 2,085 S.F. Layout


196 DANBURY RD, WILTON


2ND FLOOR FRONT

1,790 S.F.

As shown

68-00

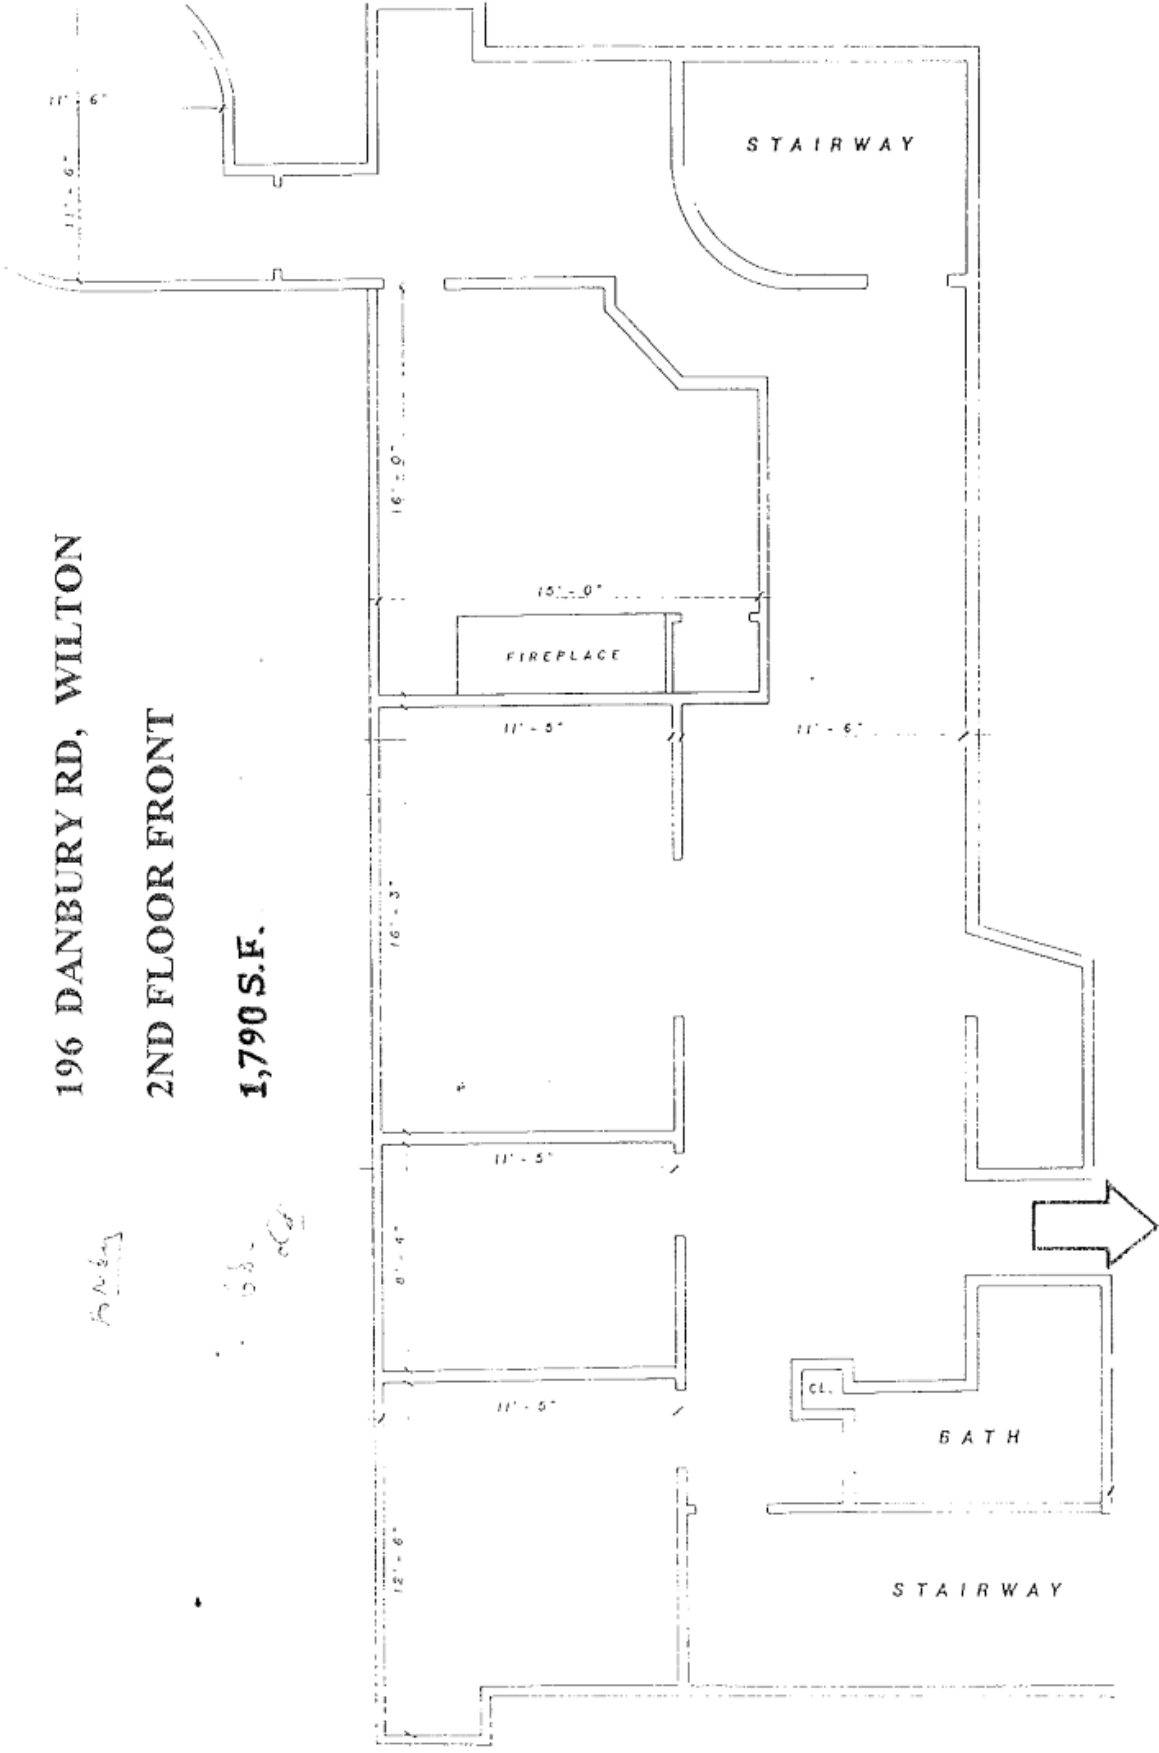

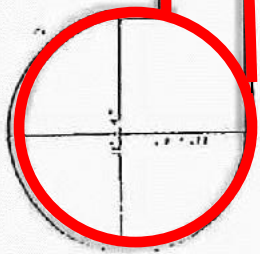

Enclain

SECOND FLOOR PLAN

198 DAWBURY ROAD

SCALE 1/8" = 1'-0" MAY 1964

